


SIDE ELEVATION

NOTE : MODELS & DRAWINGS SHOWN ARE IN DEVELOPMENT STAGE ONLY

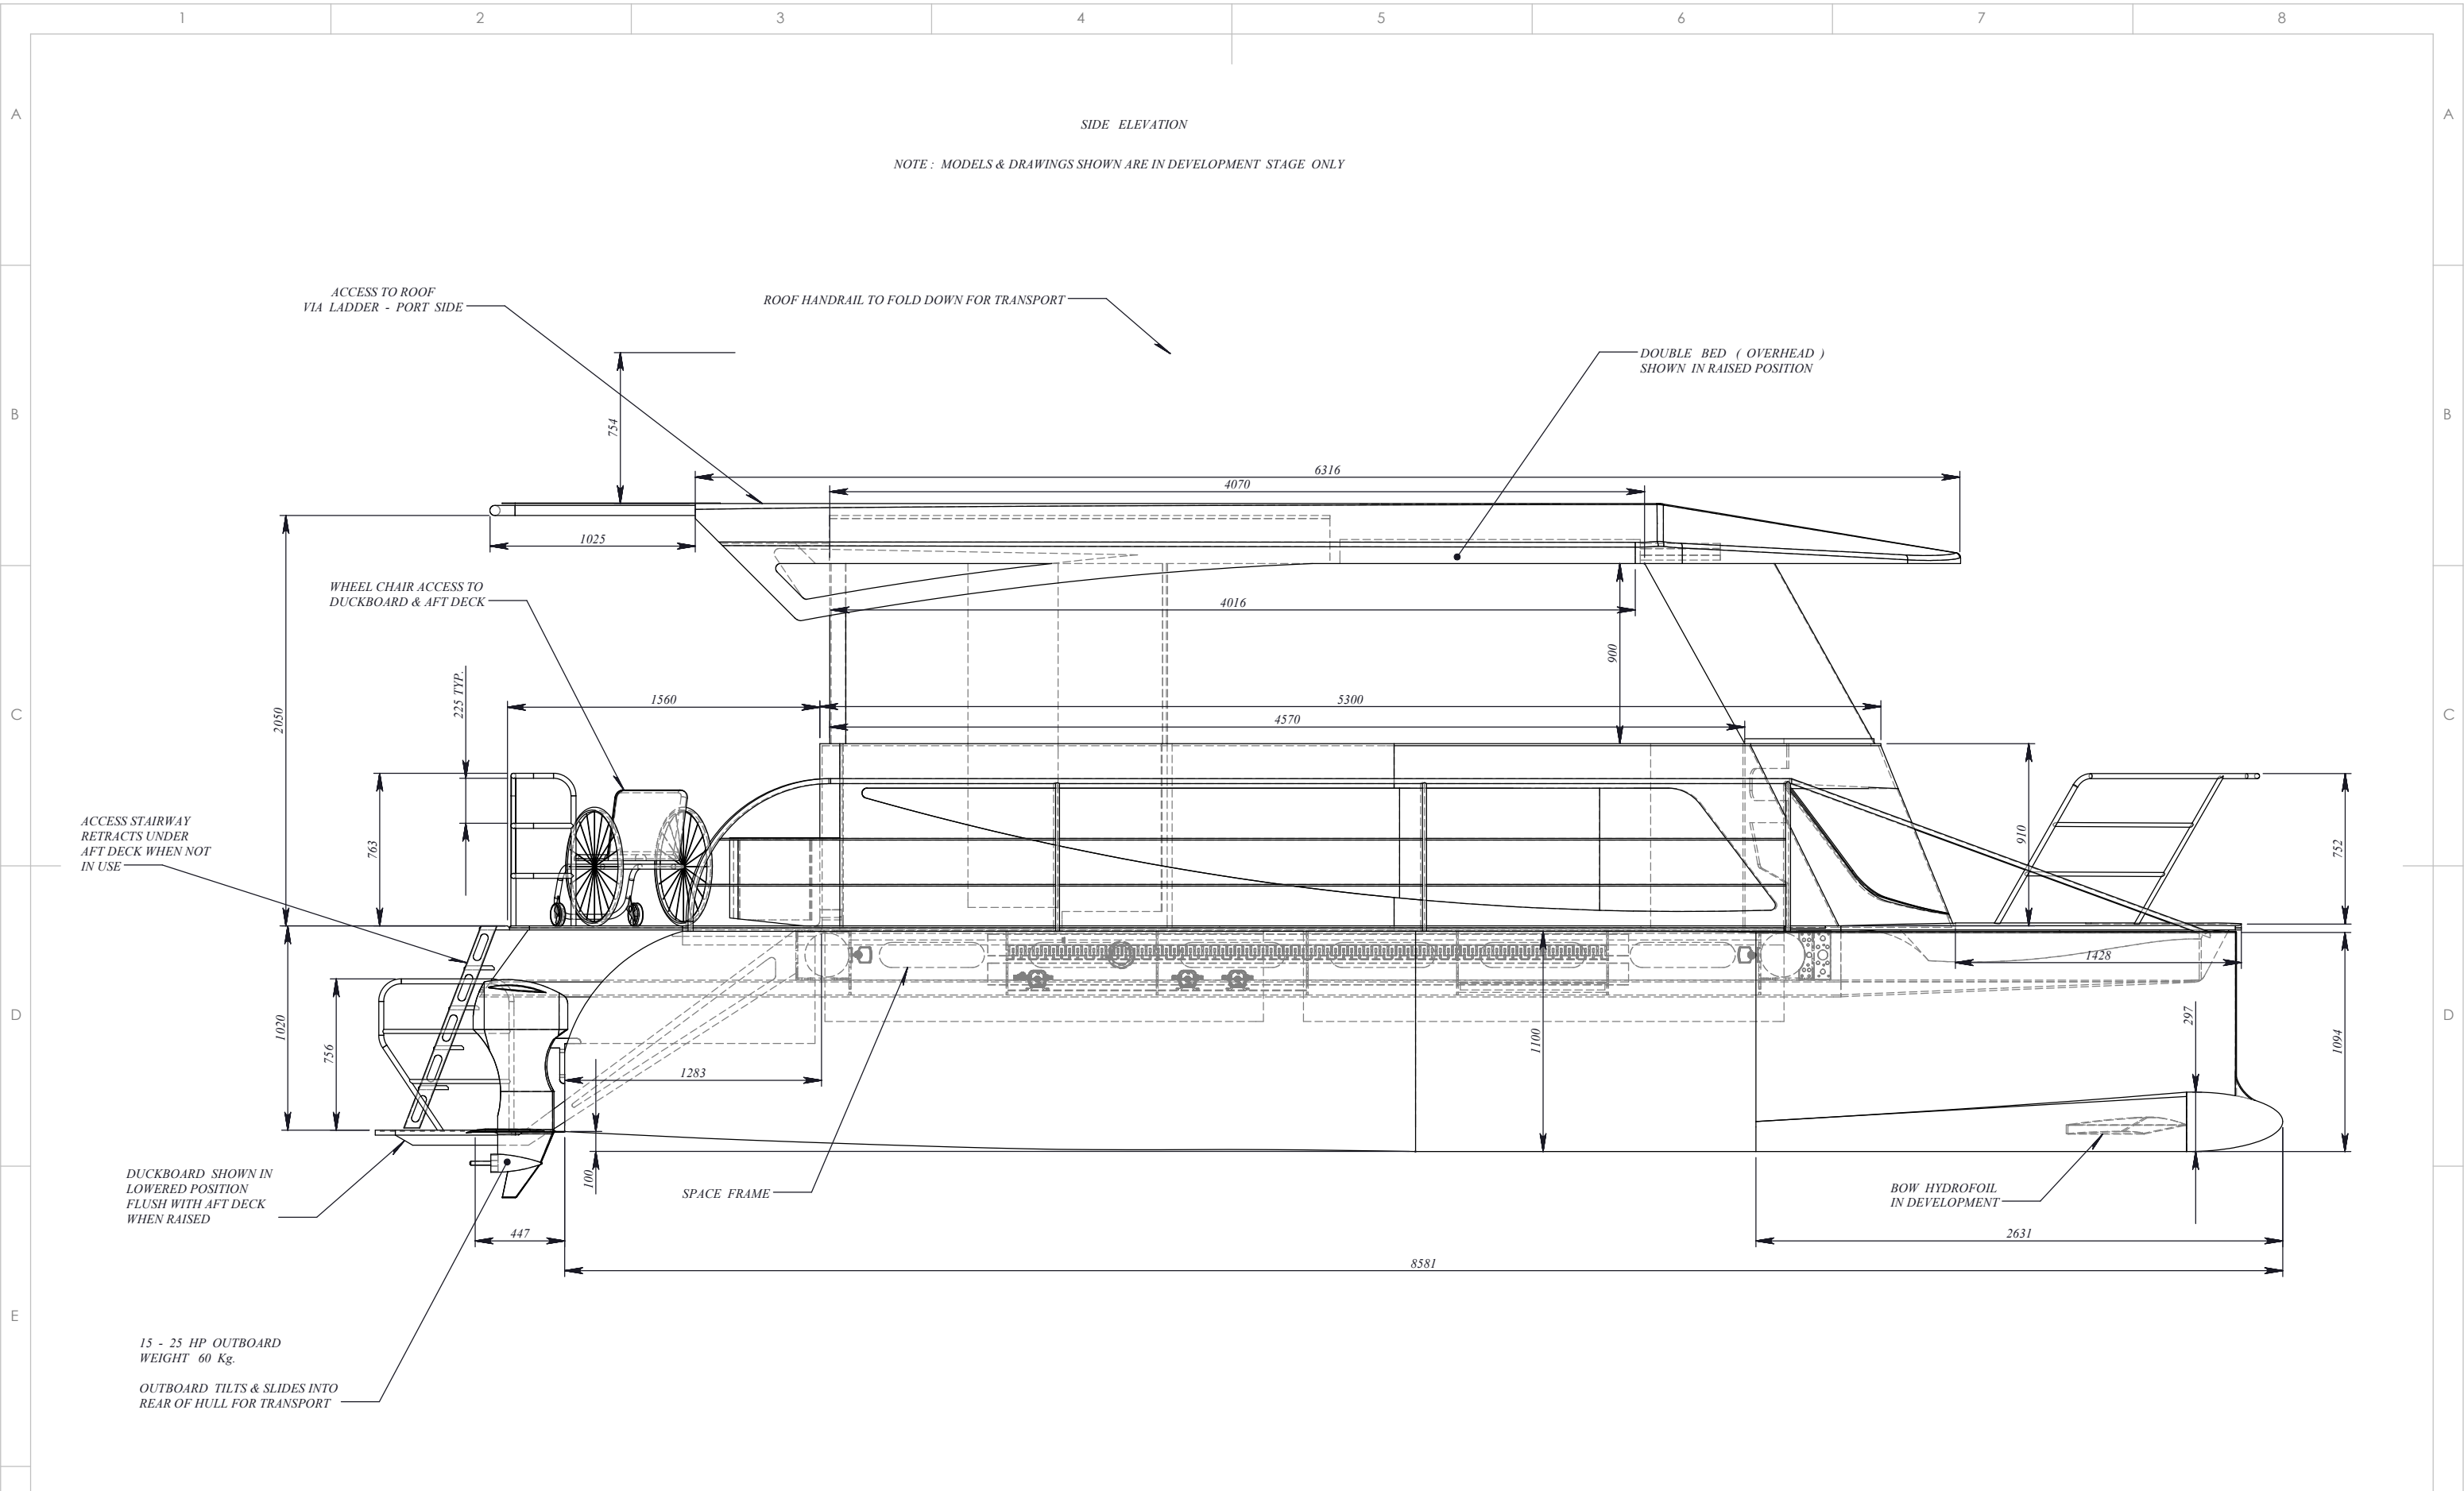

TITLE:		REFLECTION XXVIII SERIES 2	
DO NOT SCALE DRAWING		DATE	
DWG NO.	R - S2 - 004	DEBUR AND BREAK SHARP EDGES	
SCALE:1:100	SHEET 1 OF 1		

UNLESS OTHERWISE SPECIFIED: DIMENSIONS ARE IN MILLIMETERS SURFACE FINISH: LINEAR: ANGULAR:	MATERIAL:
	DRAWN M EVANS